




CORK COUNTY COUNCIL
COUNTY HALL
CORK

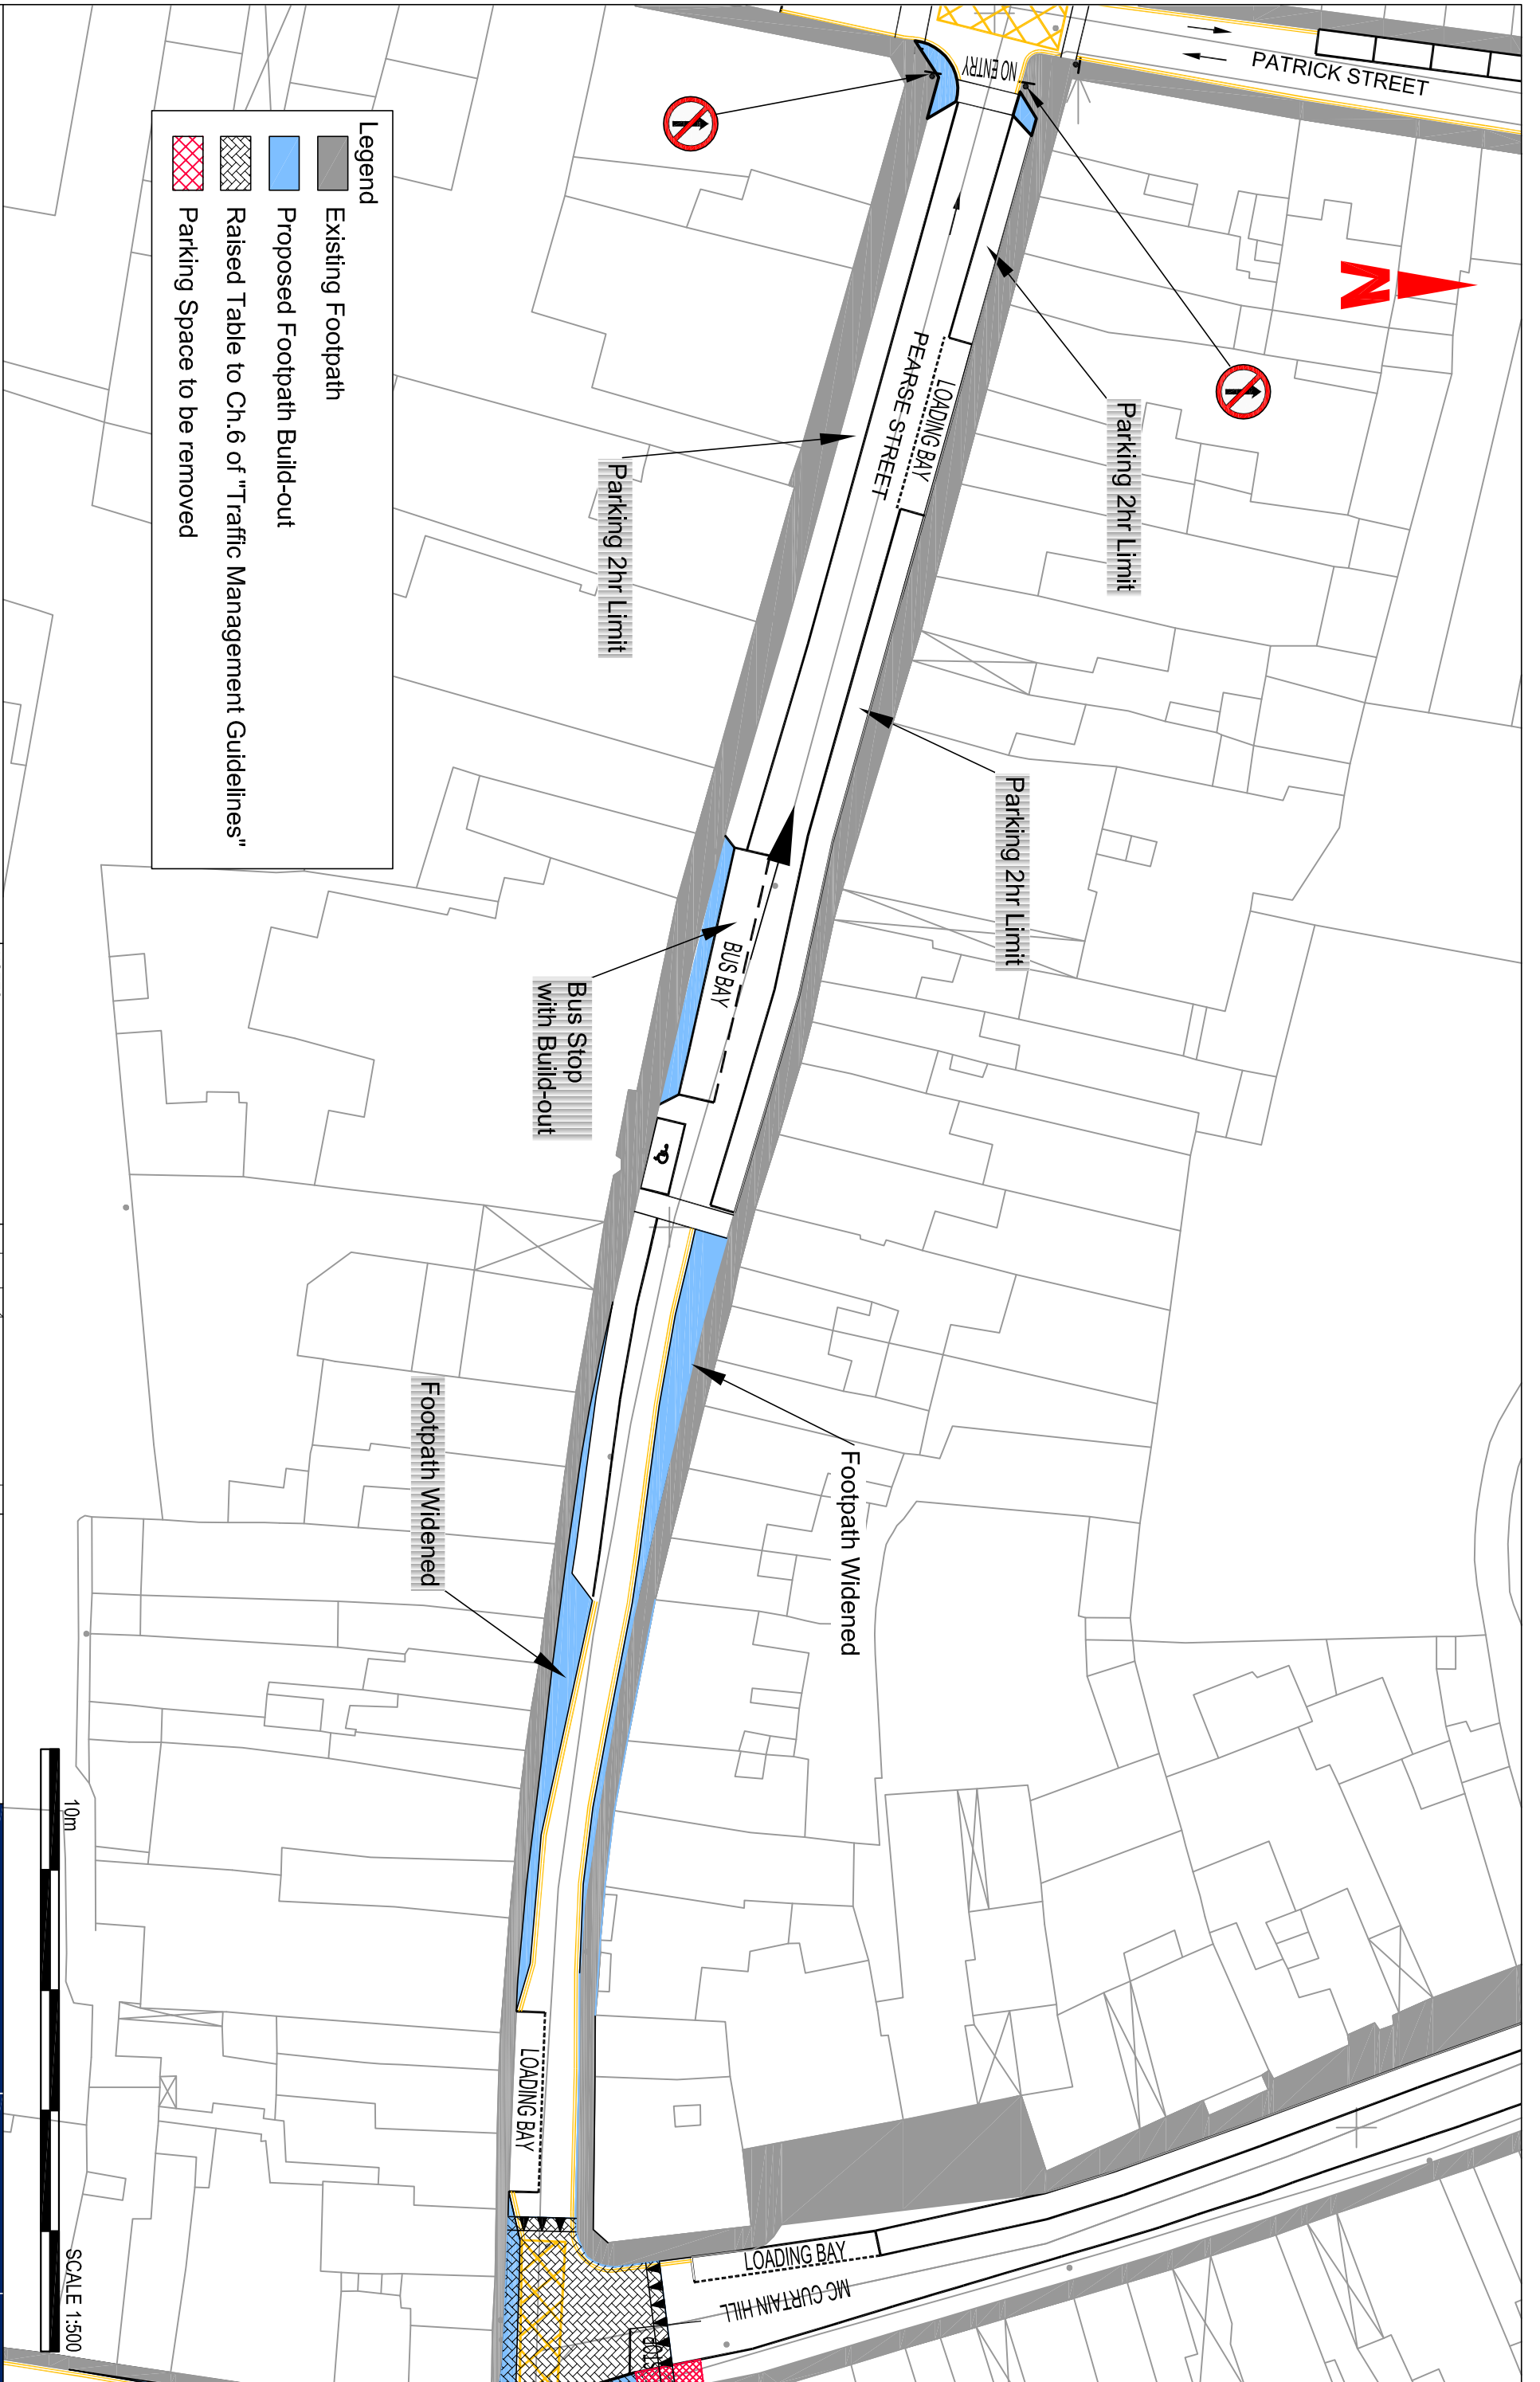

Legend

- Existing Footpath
- Proposed Footpath Build-out
- Raised Table to Ch.6 of "Traffic Management Guidelines"
- Parking Space to be removed

NOTES

1. This drawing is the property of RPS Group Plc. It is a confidential document and its use, reproduction, or distribution without prior written consent is prohibited.
2. All levels refer to Ordnance Survey Datum, Mean Head.
3. DO NOT SCALE. Use figured dimensions only. If in doubt, ask.
4. Conceptual Design subject to review during detailed design.

No.	Date	By	Amendment / Issue
F01	14-06-10	KT	FINAL ISSUE
D01	31-05-10	KT	Draft Issue

Client	CORK COUNTY COUNCIL
Drawn By	KT
Checked By	OK
Approved By	RH
Date	25-06-08

Project	Cronakilly Traffic Transportation Study
Drawing Status	FINAL DRAFT
Scale / Sheet Size	1/500 @ A3

Drawing Number	Figure 7.14
Rev	F01
Title	Pearse Street

10m

SCALE 1:500