



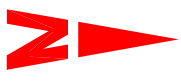

CORK COUNTY COUNCIL
COUNTY HALL
CORK

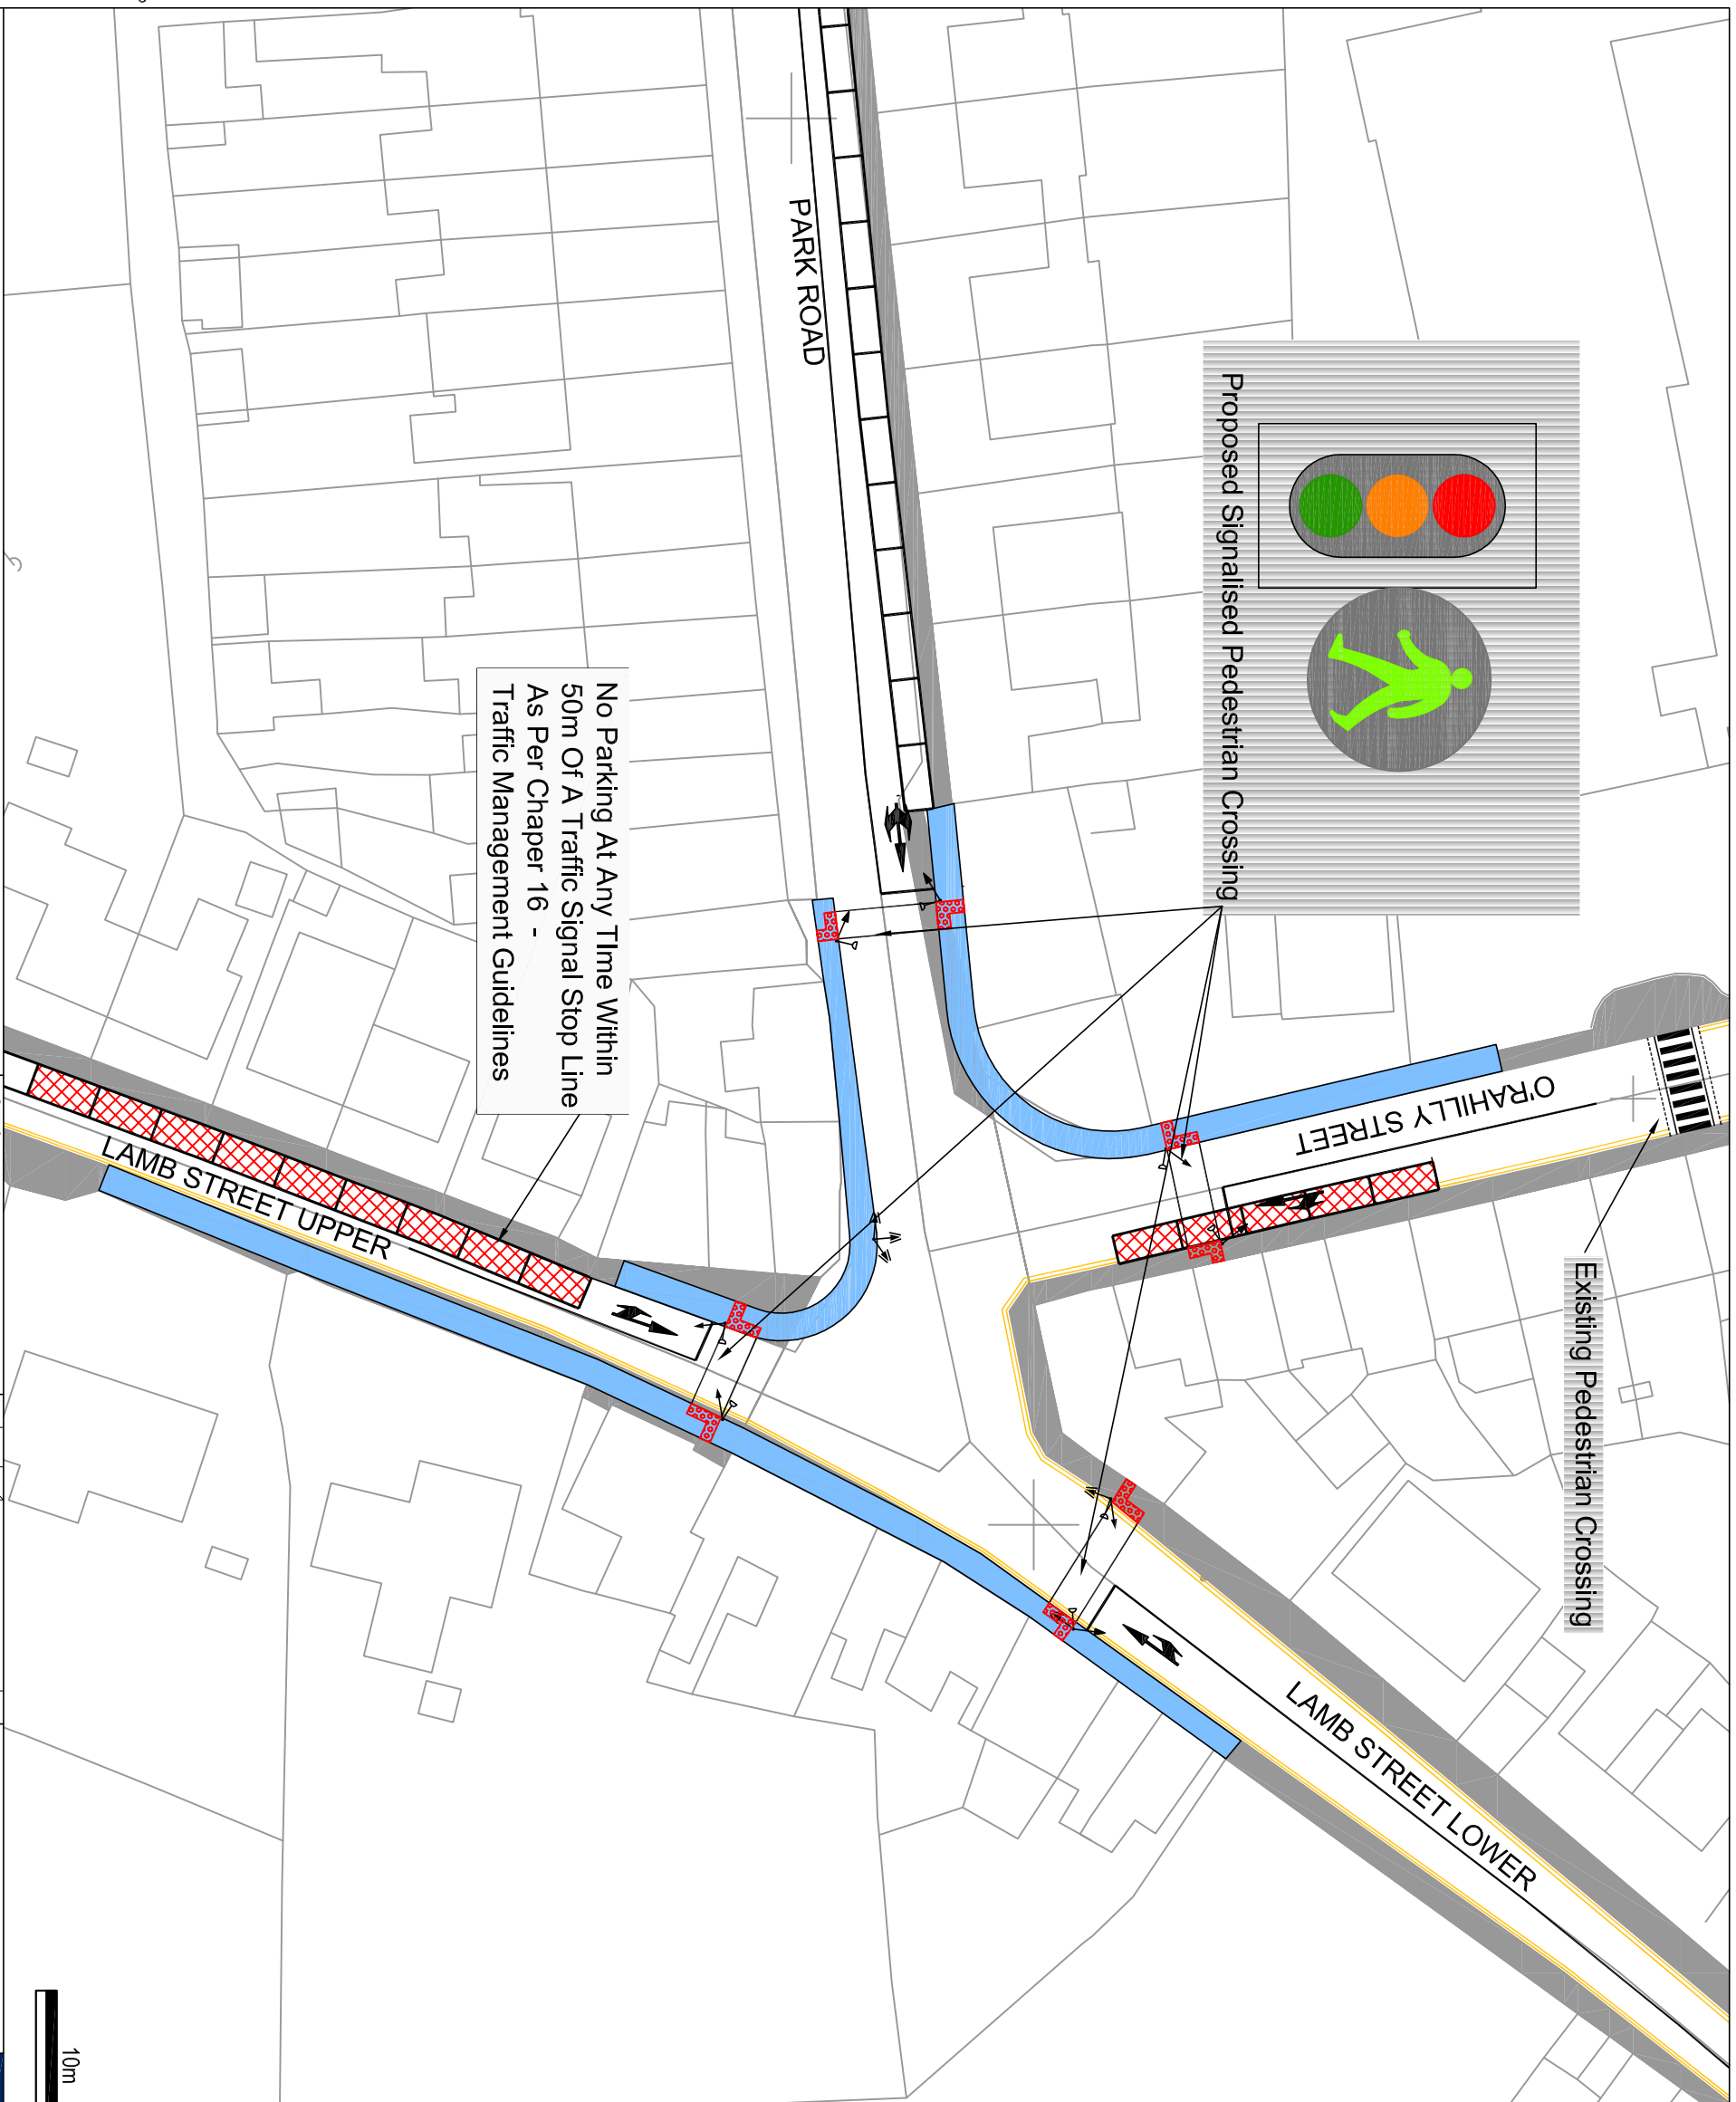

Notes:

1. Tactile paving to "Guidance on the use of Tactile Paving Surfaces"

Legend

- Existing Footpath
- Proposed 2m Wide Footpath
- Parking Space To Be Removed
- 3 aspect 'red/amber/green' Primary Traffic Signal Head
- 3 aspect 'red/amber/green' Traffic Signal Head with Secondary Cowls
- Red Man/Green Man Pedestrian Signal Head
- Signalised Pedestrian Crossing



NOTES

1. This drawing is the property of RPS Group Plc. It is confidential and its use is restricted to the project for which it was prepared. It is not to be used for any other purpose without the written consent of RPS Group Plc.
2. All levels refer to Ordnance Survey Datum, Mean Sea Level, unless otherwise stated.
3. DO NOT SCALE. Use figured dimensions only. If in doubt, ask.
4. Conceptual Design subject to review during detailed design.

No.	Date	By	For	Amendment / Issue
D01	24-06-08	RH	KT	Draft Issue
D02	02/12/08	RH	KT	Draft Issue
F01	06-06-09	RH	OM	FINAL ISSUE

Client
CORK COUNTY COUNCIL

Project
Clonakilty Traffic Transportation Study

Drawing Status
FINAL DRAFT

Scale / Sheet Size
1:500 @ A3

Revision
F01

Title
N71 / Park Road / Lamb St. Upper Junction 5