




CORK COUNTY COUNCIL  
CORK COUNTY HALL  
CORK

**Legend**

- Existing Footpath
- Proposed 2m wide Footpath
- Parking Space to be removed
- Existing Pedestrian Crossing
- Signalised Pedestrian Crossing
  - 3 aspect 'red/amber/green' Primary Traffic Signal Head
  - 3 aspect 'red/amber/green' Traffic Signal Head with Secondary Cowls Red Man/Green Man Pedestrian Signal Head

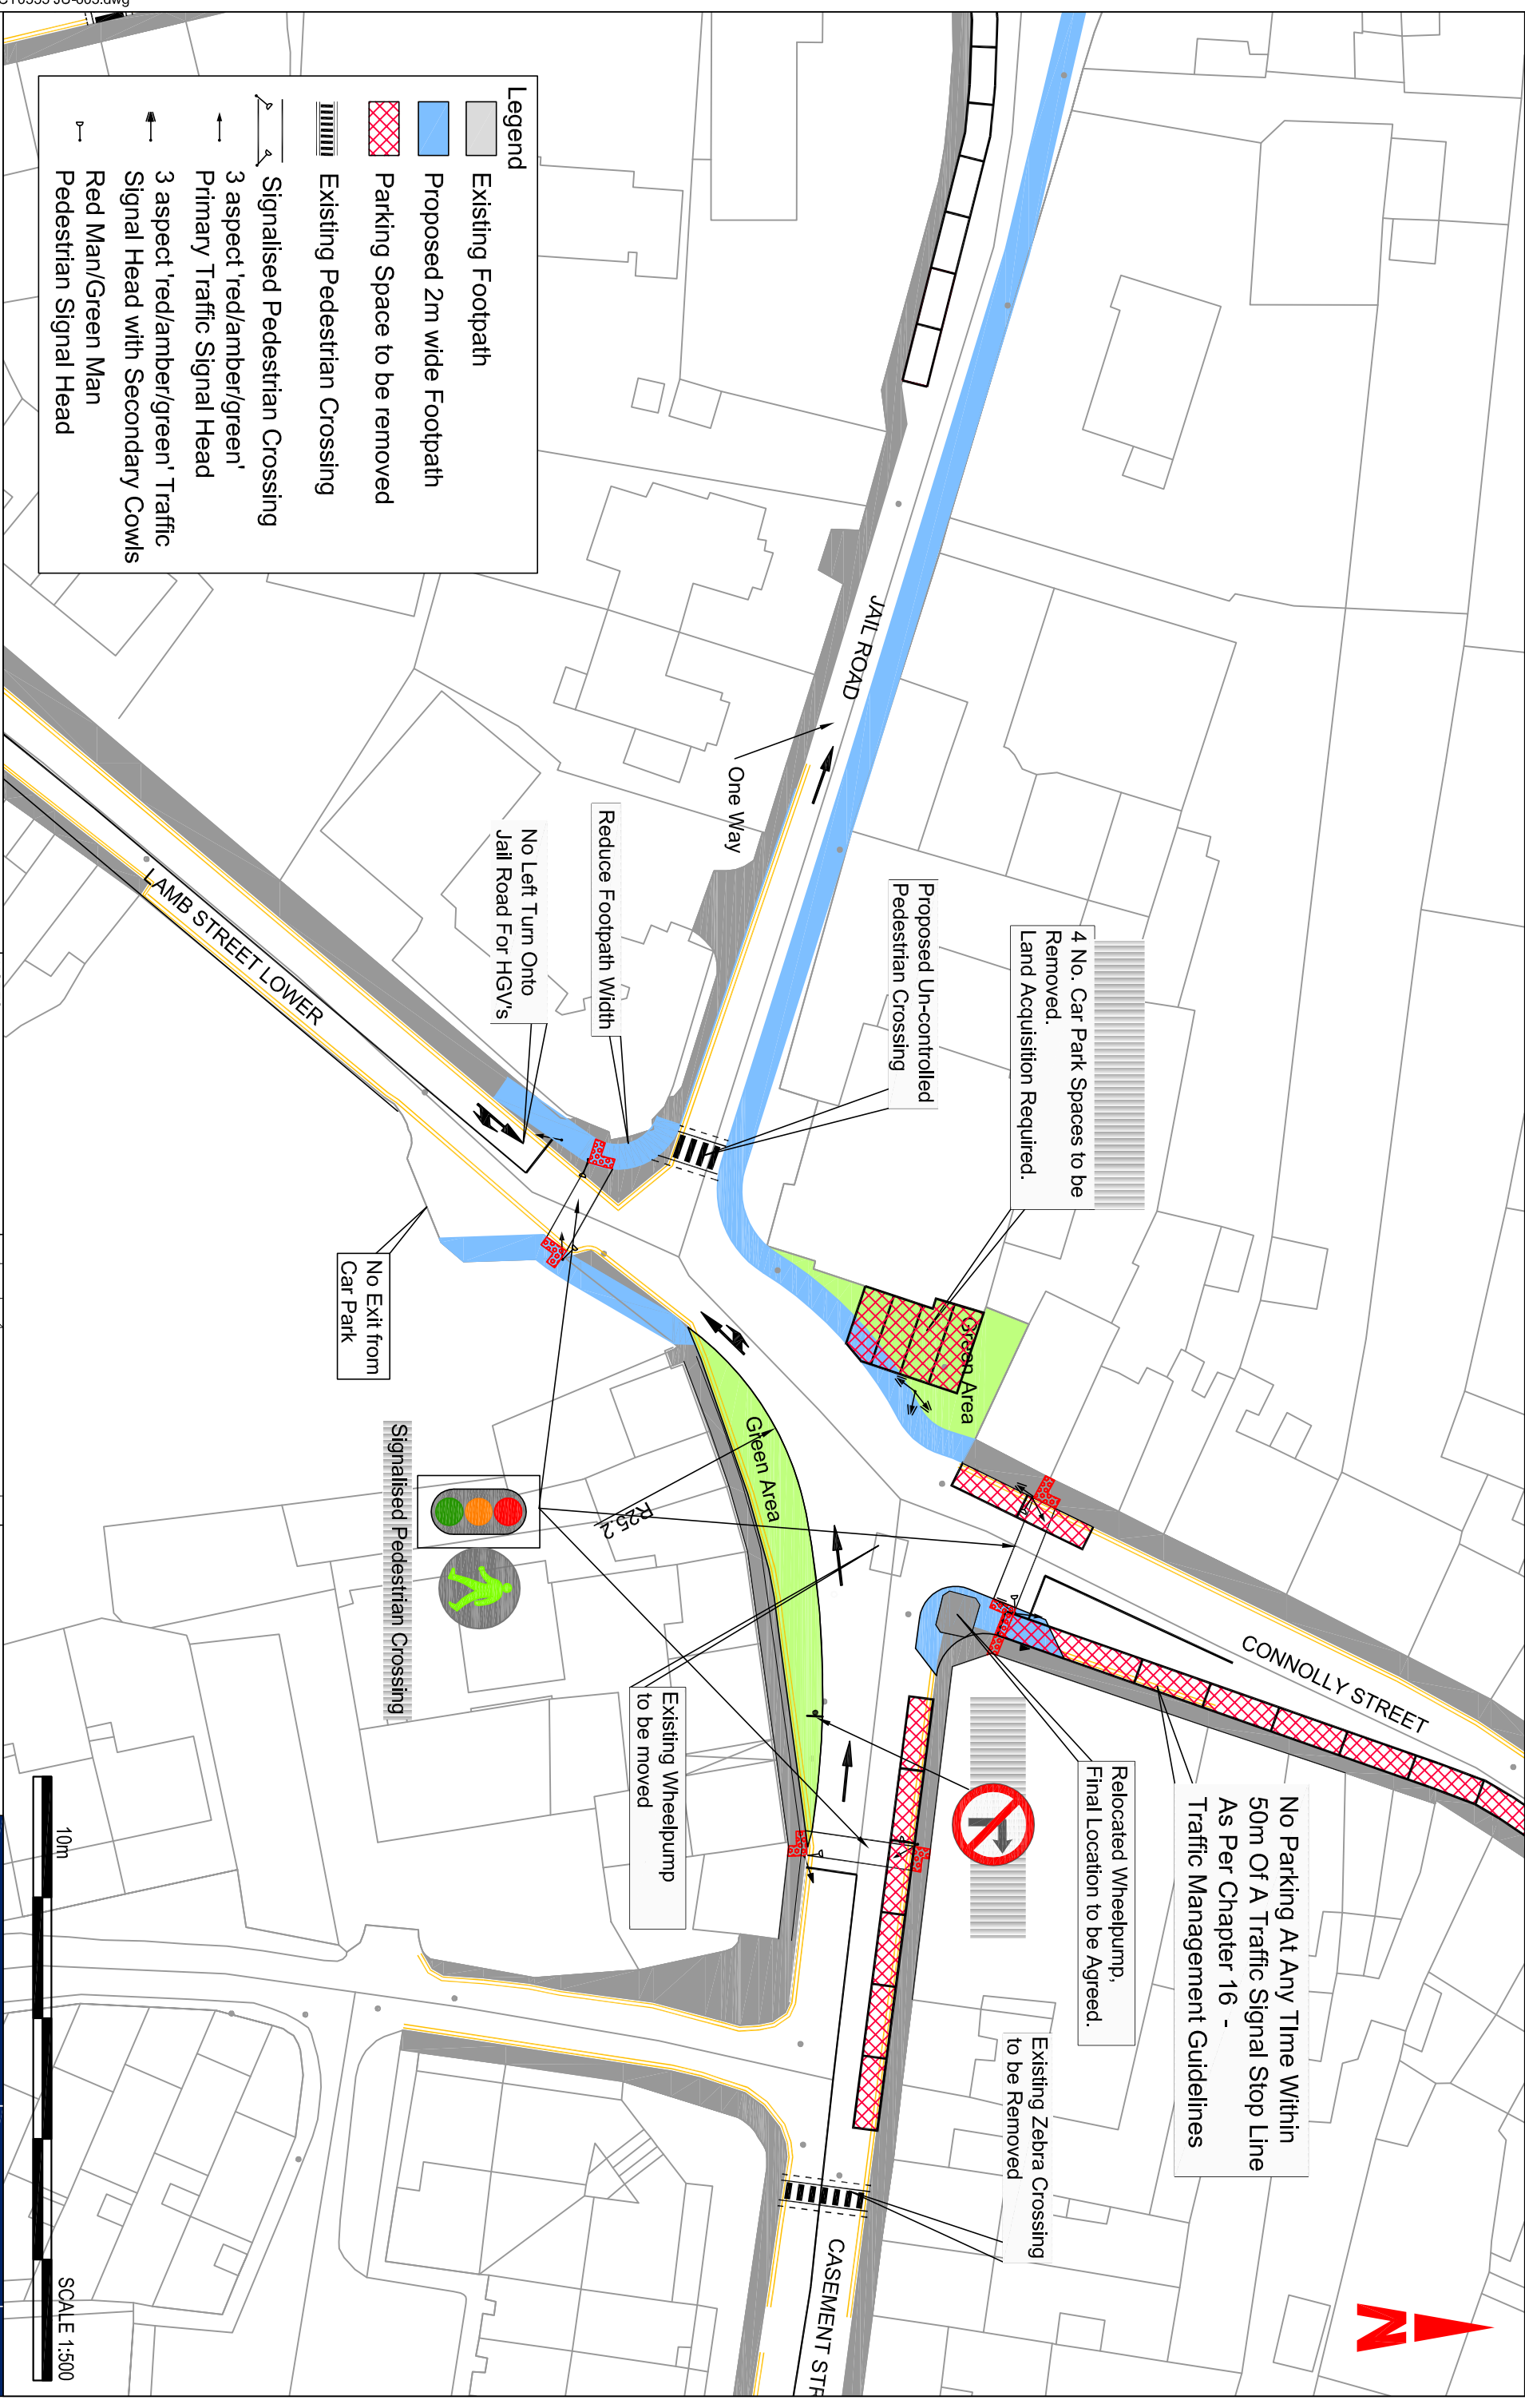

10m  
SCALE 1:500

- NOTES**
- This drawing is the property of RPS Group Plc. It is a confidential document and its use is restricted to the content described without prior written consent.
  - All levels refer to Ordnance Survey Datum, Mean Head, DO NOT SCALE. Use figured dimensions only. If in doubt, ask.
  - Conceptual Design subject to review during detailed design.

No.	Date	By	App	Amendment / Issue	Client
F01	14-06-10	JK	HR	FINAL ISSUE	CORK COUNTY COUNCIL
D05	18-05-10	JK	HR	Wheel Pump Location Moved	
D04	13-02-09	JK	HR	Wheel Pump Location Moved	
D03	22-12-08	JK	HR	Draft Issue	

**RPS** RPS Group Plc  
Baltimore, MD  
+353 21 487000  
+353 21 487342  
www.rpsgroup.com/ireland

**Project**  
Conakilly Traffic  
Transportation Study

**Drawing Status**  
FINAL DRAFT

**Scale / Sheet Size**  
1:500 @ A3

**Drawing Number**  
Figure 7.7(C)  
N71 / Jail Road / Connolly Street  
Option 3: Move Wheelpump to Connolly St.

**Rev**  
F01